




# CITY OF PLYMOUTH

## SR 49 EMERGENCY WATERLINE REPAIR PROJECT


### BID SUMMARY

BID OPENING - SEPTEMBER 9, 2021 AT 10:00 A.M.

ITEM	DESCRIPTION	UNITS	QTY	ENGINEER'S ESTIMATE		WUNSCHER & SONS, INC.	
				\$/UNIT	TOTAL	\$/UNIT	TOTAL
1	LOCATE & PROTECT EXISTING UTILITIES	LS	1	\$1,500.00	\$1,500.00	\$6,781.80	\$6,781.80
2	CALTRANS PERMIT COMPLIANCE	LS	1	\$1,500.00	\$1,500.00	\$1,000.00	\$1,000.00
3	TRAFFIC CONTROL	LS	1	\$1,200.00	\$1,200.00	\$1,500.00	\$1,500.00
4	8" DIA. PVC C900 (DR14) WATERLINE	LF	10	\$250.00	\$2,500.00	\$120.00	\$1,200.00
5	8" DIA. DUCTILE IRON WATERLINE	LF	30	\$250.00	\$7,500.00	\$420.14	\$12,604.20
6	8" DIA. GATE VALVE	EA	1	\$2,500.00	\$2,500.00	\$3,105.00	\$3,105.00
7	AIR-VACUUM RELEASE VALVE	EA	1	\$4,500.00	\$4,500.00	\$8,406.50	\$8,406.50
8	CONNECTION TO EXISTING WATER MAIN	EA	2	\$1,250.00	\$2,500.00	\$736.25	\$1,472.50
9	CONNECTION TO EXISTING FIRE HYDRANT	EA	1	\$2,500.00	\$2,500.00	\$500.00	\$500.00
10	TYPE II SLURRY SEAL	CY	12	\$208.33	\$2,500.00	\$225.00	\$2,700.00
TOTALS:					\$28,700.00		\$39,270.00

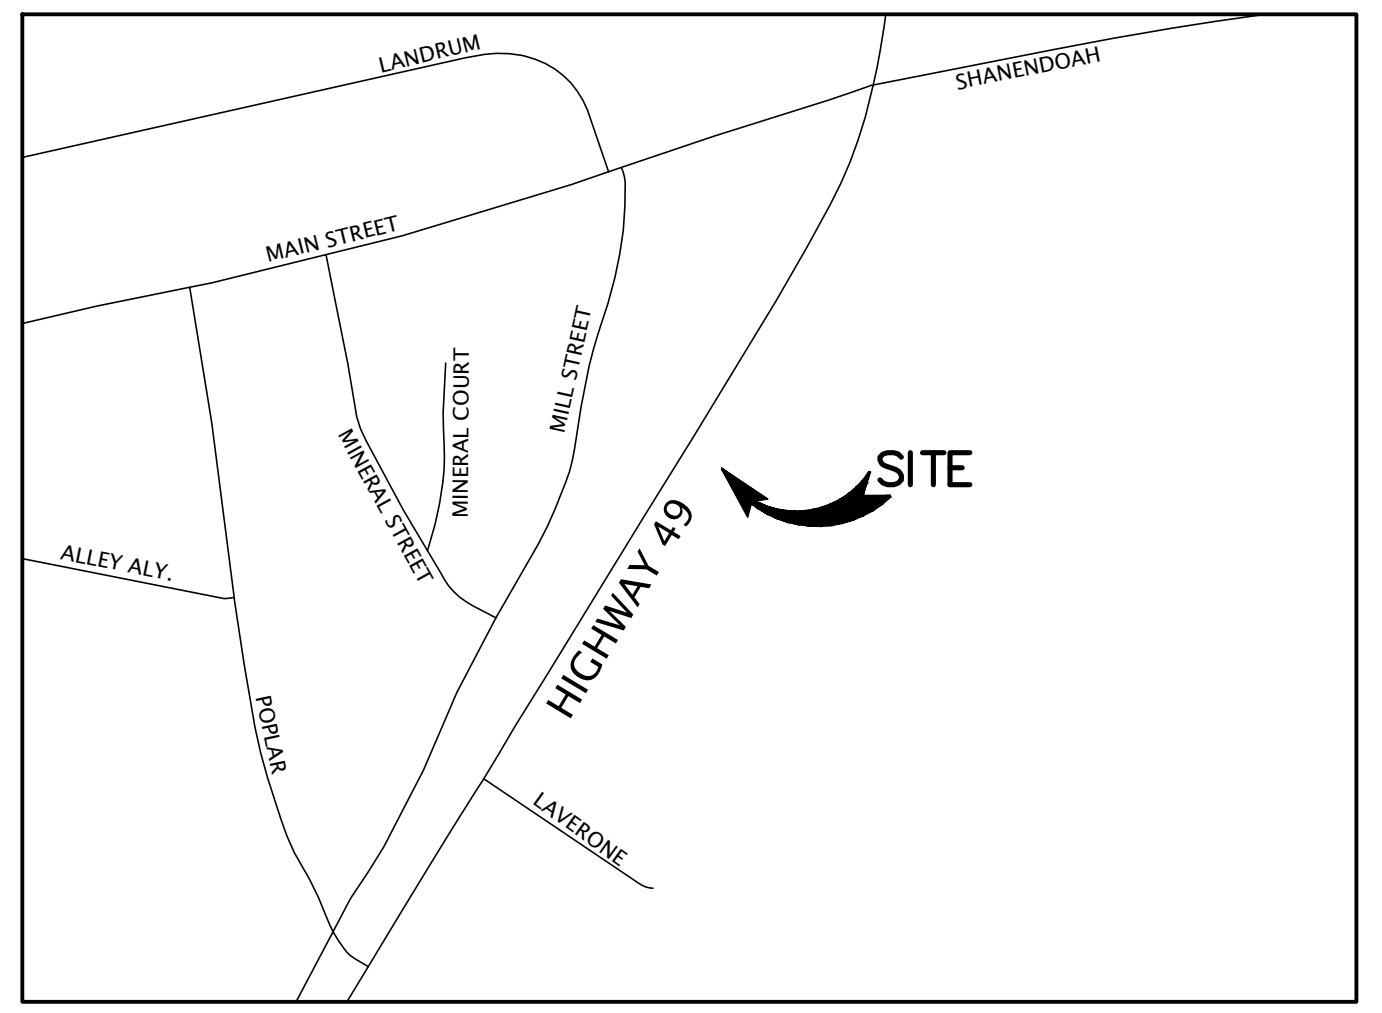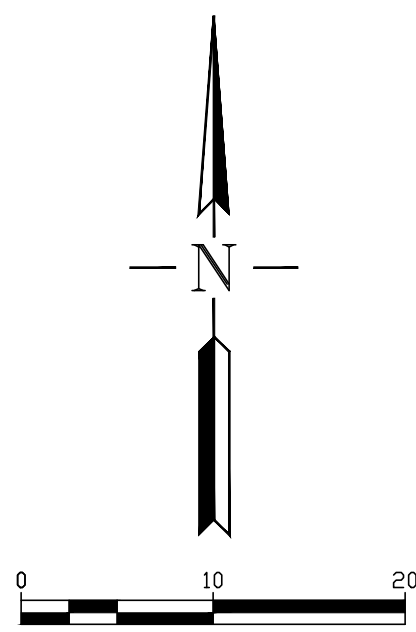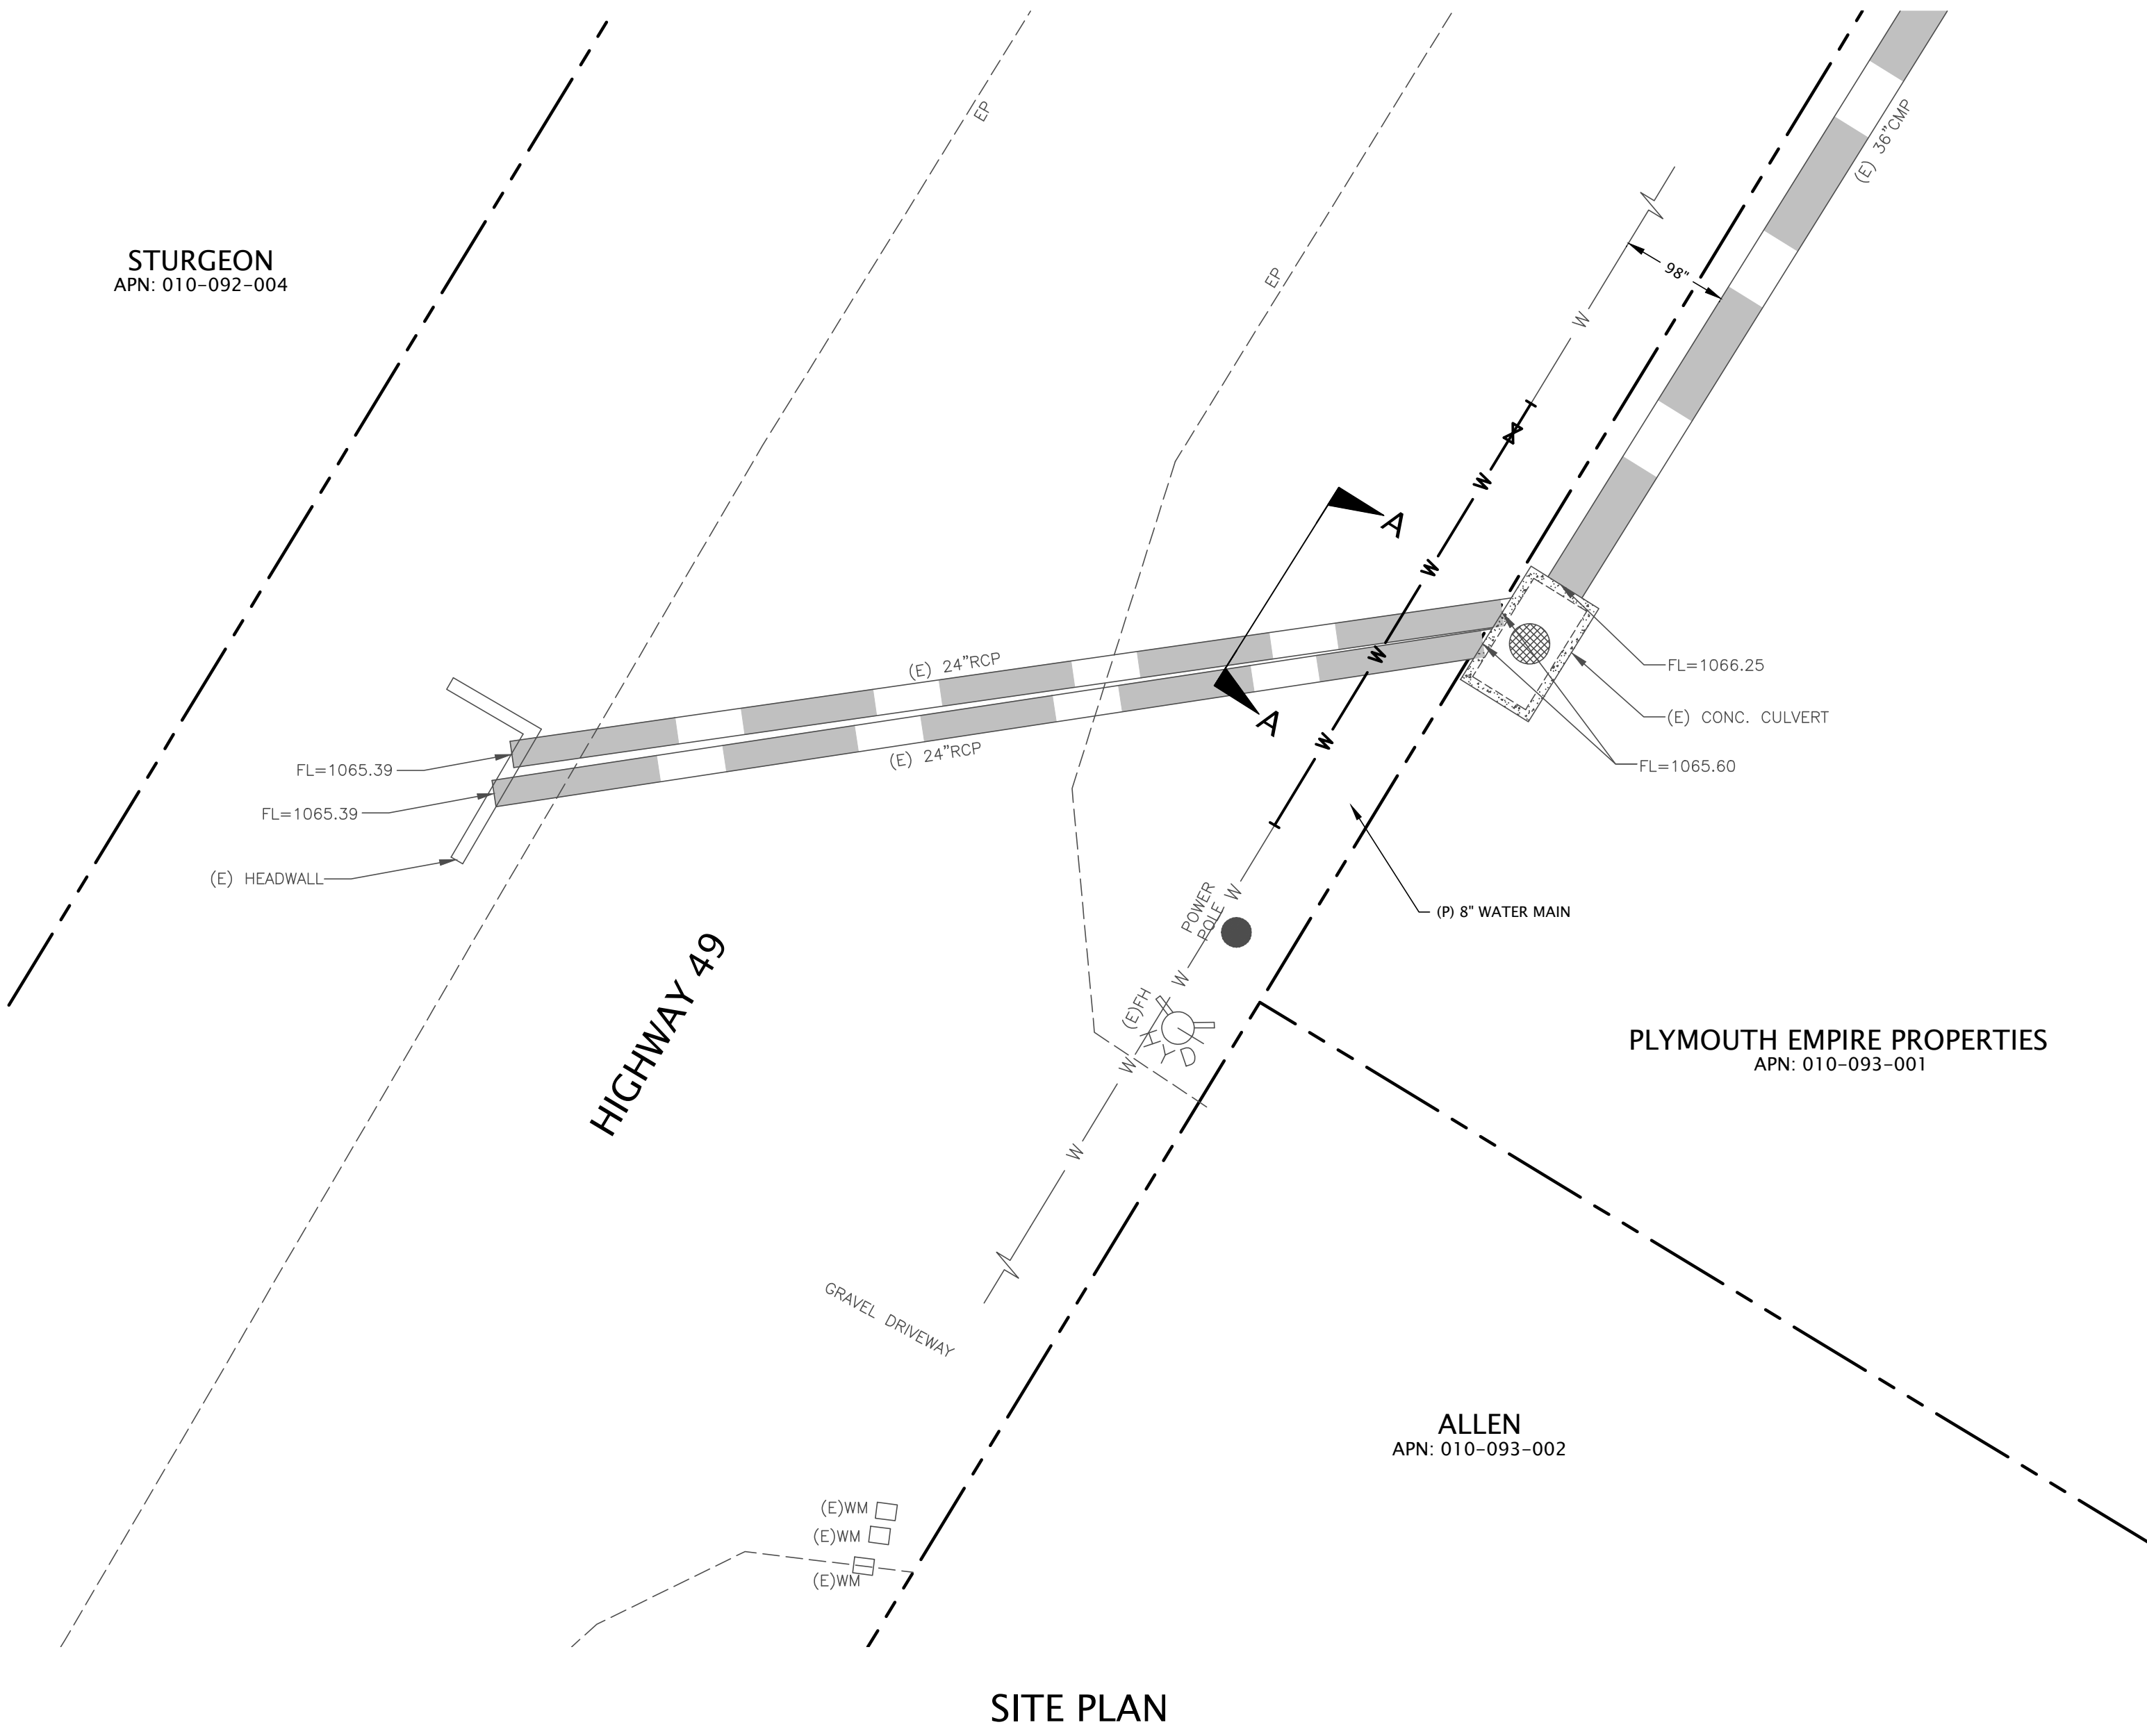


**VICINITY MAP**  
NOT TO SCALE

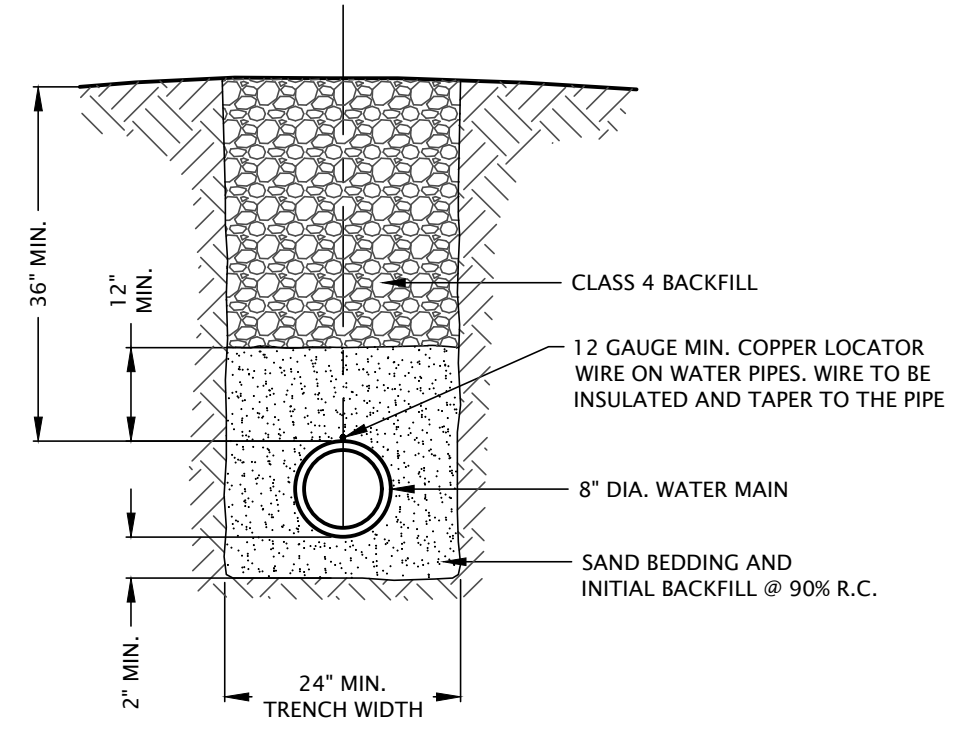

**TYPICAL TRENCH DETAIL**  
NOT TO SCALE

- MATERIAL LIST:**
- 30'-8" DUCTILE
  - 10'-8" C900 CLASS 200
  - 4 - 45' MEGA LUG RESTRAINED FITTINGS
  - 1 - 8" GATE VALVE
  - 1 - REPAIR COUPLING

- NOTES:**
1. ARV PER CITY IMPROVEMENT STANDARDS DETAIL W-8.
  2. 8" VALVE PER CITY IMPROVEMENT STANDARDS DETAIL W-5.

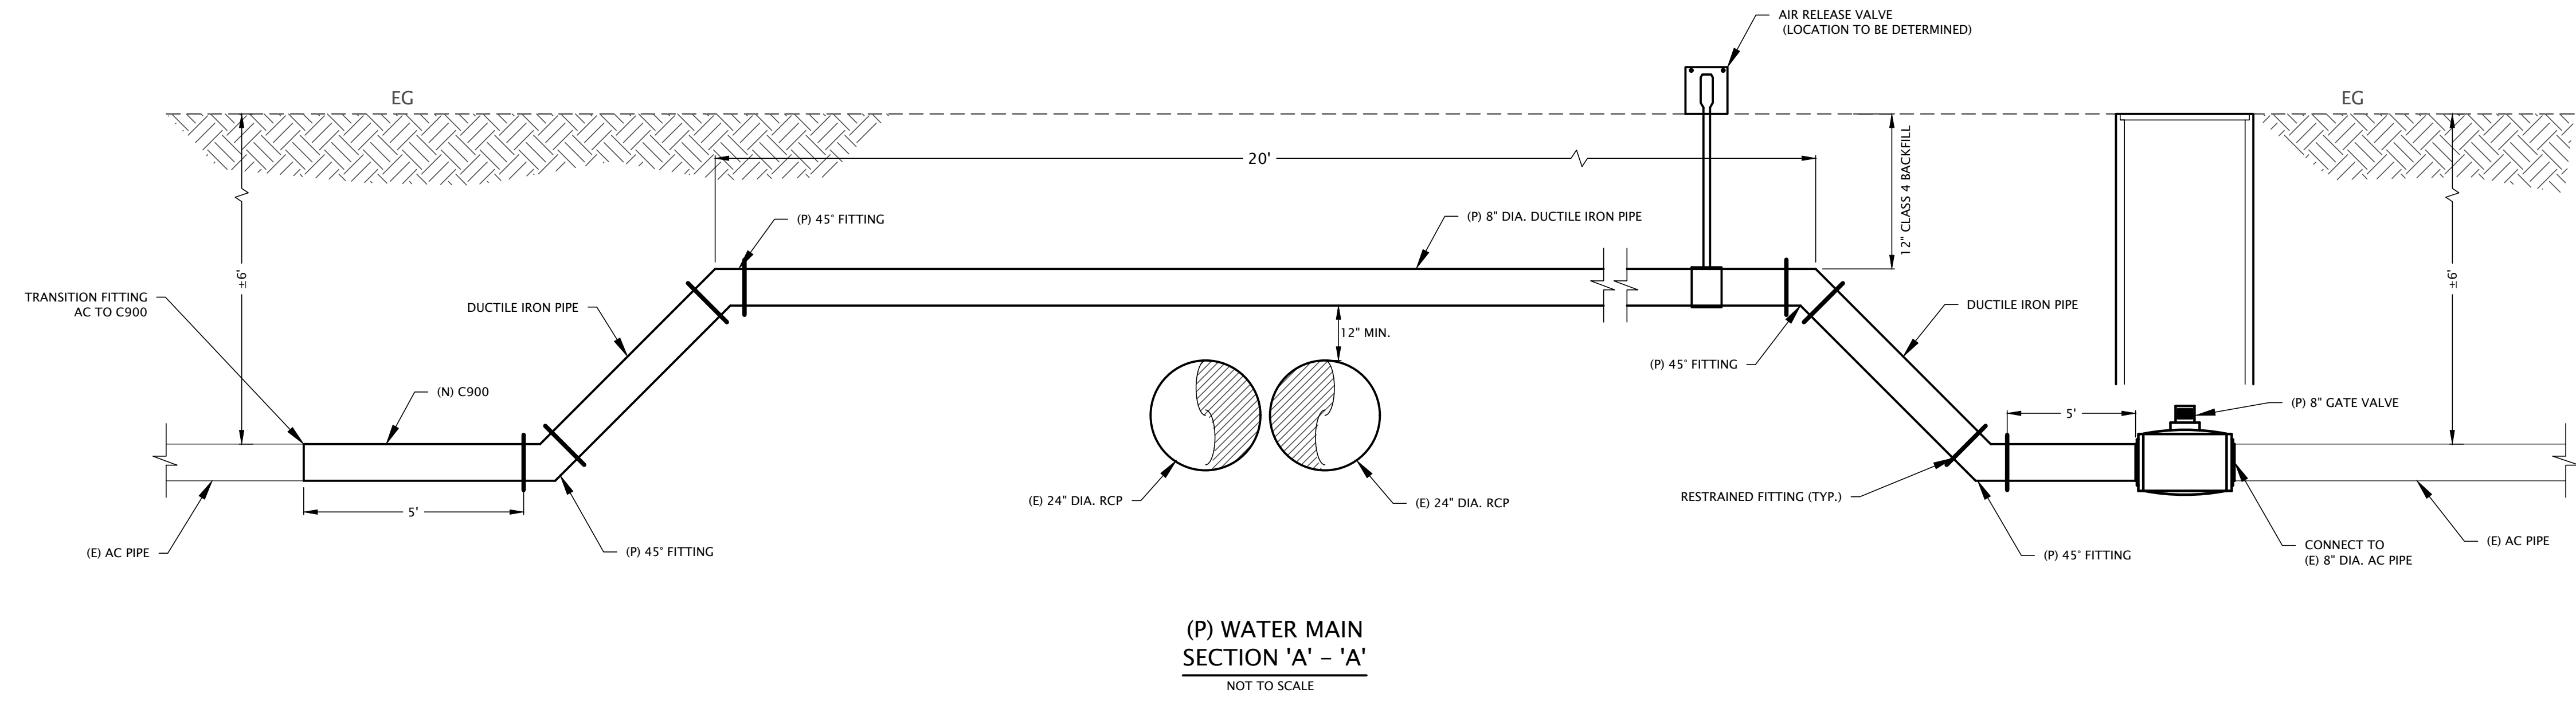

REVISIONS	
REV. No.	DESCRIPTION
1	
2	
3	
4	
5	
6	
7	
8	
9	
10	
11	
12	
13	
14	
15	
16	
17	
18	
19	
20	

**WGA WEBER, GHIO & ASSOCIATES**  
civil engineering consultant

394 E. SAINT CHARLES ST. | PO BOX 251 | SAN ANDREAS, CA 95249  
(209) 754-1824

**CITY OF PLYMOUTH  
HIGHWAY 49  
WATER MAIN REPAIR**

CALIFORNIA  
AMADOR COUNTY

REGISTERED PROFESSIONAL ENGINEER  
MATTHEW STEPHEN GSP/141  
No. 76594  
CIVIL  
STATE OF CALIFORNIA

PRJ. No.: 2056

DATE: 07/26/2021

SCALE: AS SHOWN

DRAWN BY: DMV

CHECKED BY: MSO

**C1**

SHT. 1 of SHT. 1

**BID SUMMARY**  
**SR 49 EMERGENCY WATERLINE REPAIR PROJECT**

Item	Quantity	Description	Unit Price	Total Price
1.	1 LS	Locate & Protect Existing Utilities in accordance with the plans and specifications.	\$ 6,781. <sup>80</sup>	\$ 6,781. <sup>80</sup>
2.	1 LS	Caltrans Encroachment Permit Compliance in accordance with the plans and specifications.	\$ 1,000. <sup>00</sup>	\$ 1,000. <sup>00</sup>
3.	1 LS	Traffic Control in accordance with the plans and specifications.	\$ 1,500. <sup>00</sup>	\$ 1,500. <sup>00</sup>
4.	10 LF	8" Diameter PVC C900 (DR14) Waterline in accordance with the plans and specifications.	\$ 120. <sup>00</sup>	\$ 1,200. <sup>00</sup>
5.	30 LF	8" Diameter Ductile Iron Waterline in accordance with the plans and specifications.	\$ 420. <sup>14</sup>	\$ 12,604. <sup>20</sup>
6.	1 EA	8" Diameter Gate Valve accordance with the plans and specifications.	\$ 3,105. <sup>00</sup>	\$ 3,105. <sup>00</sup>
7.	1 EA	Air-Vacuum Release Valve in accordance with the plans and specifications.	\$ 8,406. <sup>50</sup>	\$ 8,406. <sup>50</sup>
8.	2 EA	Connection to Existing Water Main in accordance with the plans and specifications.	\$ 736. <sup>25</sup>	\$ 1,472. <sup>50</sup>
9.	1 LS	Existing Waterline Abandonment in accordance with the plans and specifications.	\$ 500. <sup>00</sup>	\$ 500. <sup>00</sup>
10.	12 CY	Type II Slurry Seal in accordance with the plans and specifications.	\$ 225. <sup>00</sup>	\$ 2,700. <sup>00</sup>
			<b>BID TOTAL</b>	<b>\$ 39,210.<sup>00</sup></b>

CONTRACTOR NAME: Wunschel & Sons, Inc.

**Bidder hereby agrees to commence work under this contract on or before a date to be specified in the Notice to Proceed and to fully complete the project within Ten (10) consecutive work days thereafter.** Bidder further agrees to pay as liquidated damages, the sum of \$1,000 for each consecutive calendar day thereafter as set forth in Section 4 of these specifications.

**CONFIRMATION OF ANY ADDENDUMS:** The following addendums were received and considered as part of this bid package:

Addendum(s) \_\_\_\_\_

By submission of a bid, bidder certifies possession of a duly issued and valid contractor's license issued by the State of California, which license authorizes bidder to contract to perform the type of work required by the specifications and that bidder has not less than five years of comparable and acceptable public work experience. Bidder further certifies that the plans and specifications and project site have been reviewed, that the special state and federal requirements have been read and understood, and that full compensation for all work required for a complete and operational project has been included in the contract bid prices set forth above.



By submission of a bid, bidder certifies that pursuant to Labor Code Section 1725.5, he/she is registered with the Department of Industrial Relations. **No contractor or subcontractor may be awarded a contract for public work on a public works project (awarded on or after April 1, 2015) unless registered with the Department of Industrial Relations pursuant to Labor Code Section 1725.5.**

Should the Bidder fail to provide below, the number and classification of Bidder's State Contractor's License, and complete and accurate "Information Required of Bidder," the Owner may reject this bid therefore.

Dated: 9/8/2021

Michael J. Wunschel

By: \_\_\_\_\_

(Contractor's Signature)

Title: President


Business Name: Wunschel & Sons, Inc.

Contractors Lic. No.: 924521

Expiration Date: 11/30/2022

DIR No.: 1000009717

SEAL (if corporation)

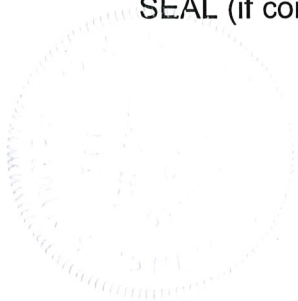

## INFORMATION REQUIRED OF BIDDER

The bidder shall furnish the following information. Failure to comply with this requirement will render the Proposal informal and may cause its rejection. Additional sheets shall be attached as required.

1. Contractor's name and address:  
Wunschel & Sons, Inc.  
3071 Newtown Rd  
Placerville, CA. 95667
2. Contractor's telephone number: (530) 622-8675
3. Contractor's license: Primary classification "A"  
State License No. 924521 Exp. Date 11/30/2022  
Supplemental classifications held, if any: \_\_\_\_\_
4. Number of years as a contractor in construction work of this type: 12<sup>+</sup> \*
5. Names and titles of all officers of contractor's firm:  
Michael J. Wunschel : Pres, Sect/Treas.  
James O. Wunschel : V.P.
6. Name of person in your firm who inspected site of the proposed work and reviewed the project plans and specifications.  
Name: Mike Wunschel, <sup>mw.</sup>  
Date of Inspection: 8/28/2021
7. Name, address, and telephone number of surety company and agent who will provide the required bonds on this contract:  
Bender Insurance Solutions  
516 Gibson Dr., Roseville, CA. 95678  
Edward Johnson : (916) 380-5300

\*Contractor and his subcontractors shall have not less than five (5) years of successful experience in municipal public works construction of each phase of work required by this contract. Contractor represents that he has such experience and is qualified to perform all work except as set forth in paragraph 8, and that subcontractors listed hereon have been contacted and agreed to perform the designated work. Bidders are directed to Section II-3, Award and Execution of Contract.

8. The bidder shall list below the name, business address, license number and DIR number of each subcontractor who will perform work under this contract in excess of one-half percent of the total bid price, or \$5,000, whichever is greater; and shall also list the portion of the work which will be done by such subcontractor. **This includes ready-mix haulers and companies that deliver ready-mixed concrete for public works projects in accordance with Labor Code Section 1722.1.** After the opening of proposals, no changes or substitutions will be allowed without the written approval of the Owner.

	Sub Contractor' Name Address	License No.	DIR No.	Work to Be Performed
1	Gold & Sons Ready Mix PO Box 3 Tone, CA. 95640		10000 62392	Slurry Concrete
2				
3				
4				
5				
6				
7				
8				

Note: Attach additional sheets as required.



## NON-COLLUSION DECLARATION

TO BE EXECUTED BY BIDDER AND SUBMITTED WITH BID  
(Public Contract Code Section 7106)

The undersigned declares:  
I am the President of Wunschel & Sons, Inc., the party making the foregoing bid.

The bid is not made in the interest of, or on behalf of, any undisclosed person, partnership, company, association, organization, or corporation. The bid is genuine and not collusive or sham. The bidder has not directly or indirectly induced or solicited any other bidder to put in a false or sham bid. The bidder has not directly or indirectly colluded, conspired, connived, or agreed with any bidder or anyone else to put in a sham bid, or to refrain from bidding. The bidder has not in any manner, directly or indirectly, sought by agreement, communication, or conference with anyone to fix the bid price of the bidder or any other bidder, or to fix any overhead, profit, or cost element of the bid price, or of that of any other bidder. All statements contained in the bid are true. The bidder has not, directly or indirectly, submitted his or her bid price or any breakdown thereof, or the contents thereof, or divulged information or data relative thereto, to any corporation, partnership, company, association, organization, bid depository, or to any member or agent thereof, to effectuate a collusive or sham bid, and has not paid, and will not pay, any person or entity for such purpose.

Any person executing this declaration on behalf of a bidder that is a corporation, partnership, joint venture, limited liability company, limited liability partnership, or any other entity, hereby represents that he or she has full power to execute, and does execute, this declaration on behalf of the bidder.

I declare under penalty of perjury under the laws of the State of California that the foregoing is true and correct and that this declaration is executed on September 8, 2021 [Date], at Plymouth [City], CA [State].

Wunschel & Sons, Inc.  
Contractor

Michael J. Wunschel  
(Print Name)

[Signature]  
(Signature)

## WORKERS' COMPENSATION CERTIFICATE

Labor Code Section 3700, in relevant part, provides:

"Every employer except the state shall secure the payment of compensation in one or more of the following ways:

- a) By being insured against liability to pay compensation by one or more insurers duly authorized to write compensation insurance in this state;
- b) By securing from the Director of Industrial Relations a certificate of consent to self-insure either as an individual employer, or as one employer in a group of employers, which certificate may be given upon furnishing proof satisfactory to the Director of Industrial Relations of ability to self-insure and to pay any compensation that may become due to his or her employees,"

I am aware of the provisions of Labor Code Section 3700 which require every employer to be insured against liability for workers' compensation or to undertake self-insurance in accordance with the provisions of that code, and I will comply with such provisions before commencing the performance of the work of this contract. I shall supply the Owner with certificates of insurance evidencing that Workers' Compensation Insurance is in effect and providing that the Owner will receive thirty (30) days' notice of cancellation.

Wunschel & Sons, Inc.  
Name of Contractor

 9/8/2021  
Signature Date

Michael J. Wunschel  
Print Name

(In accordance with Article 5 [commencing at Section 1860], Chapter 1, Part 7, Division 2 of the Labor Code, the above certificate must be signed and filed with the awarding body prior to performing any work under the contract.)